




### SECTION A-A

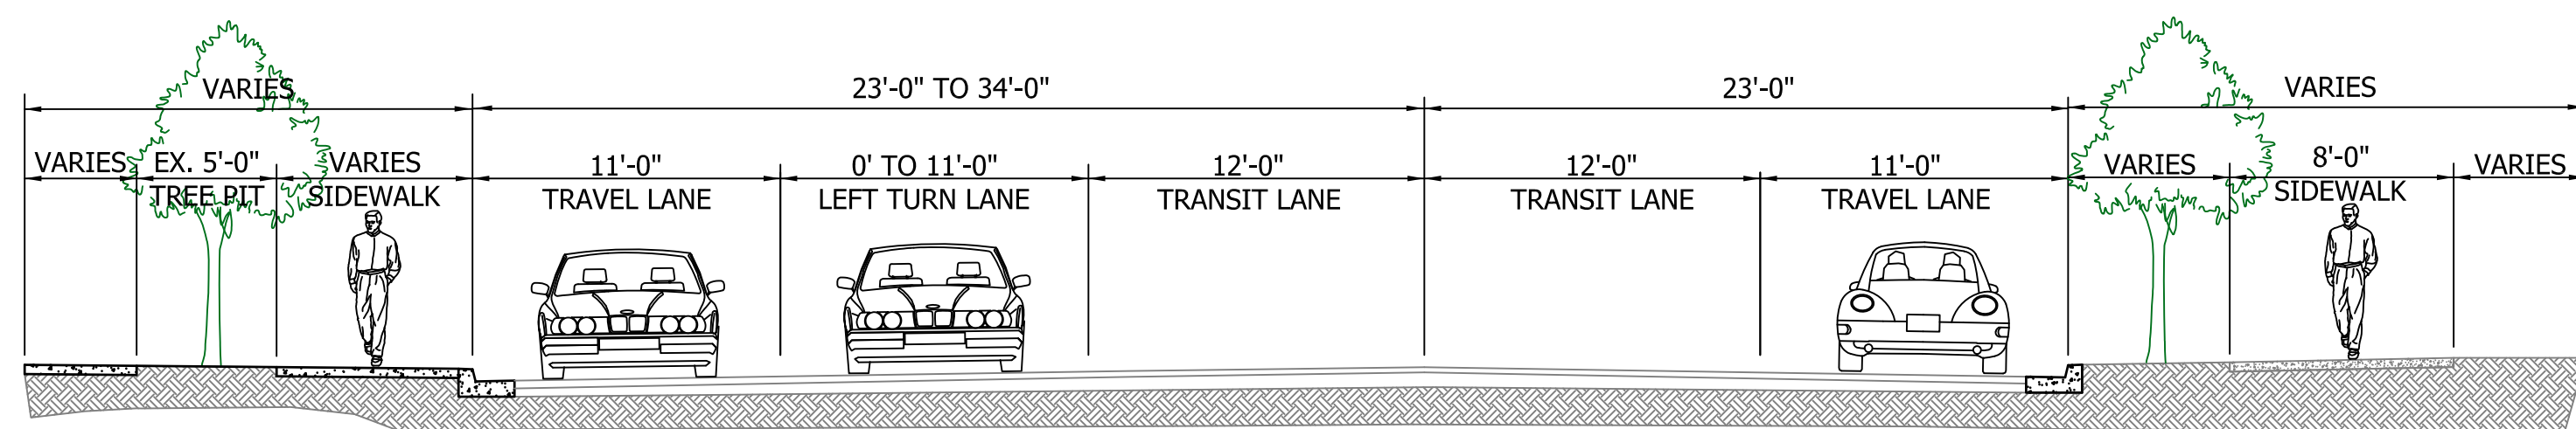

### SECTION C-C

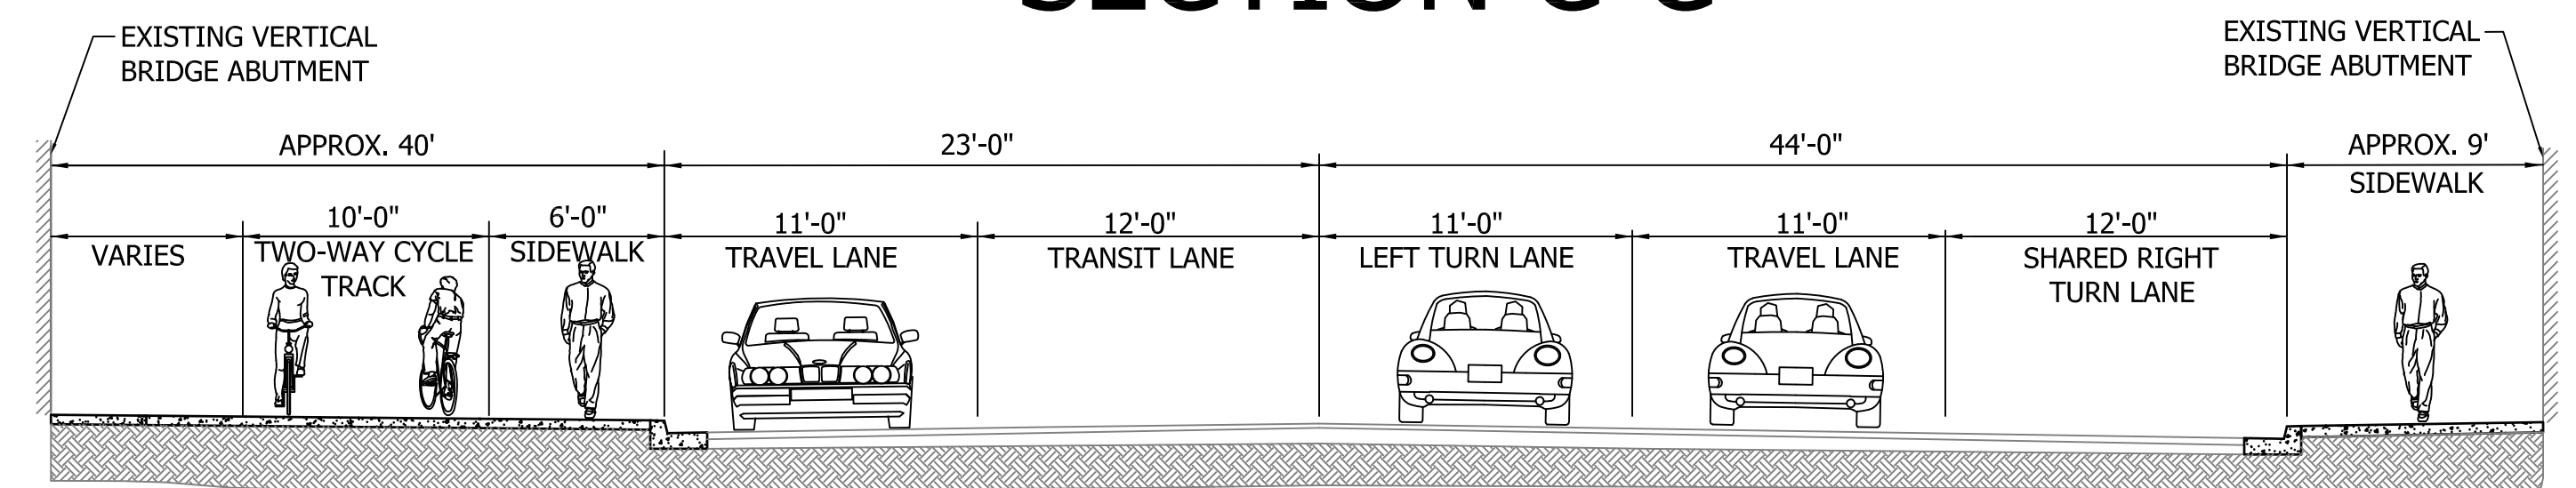

### SECTION B-B

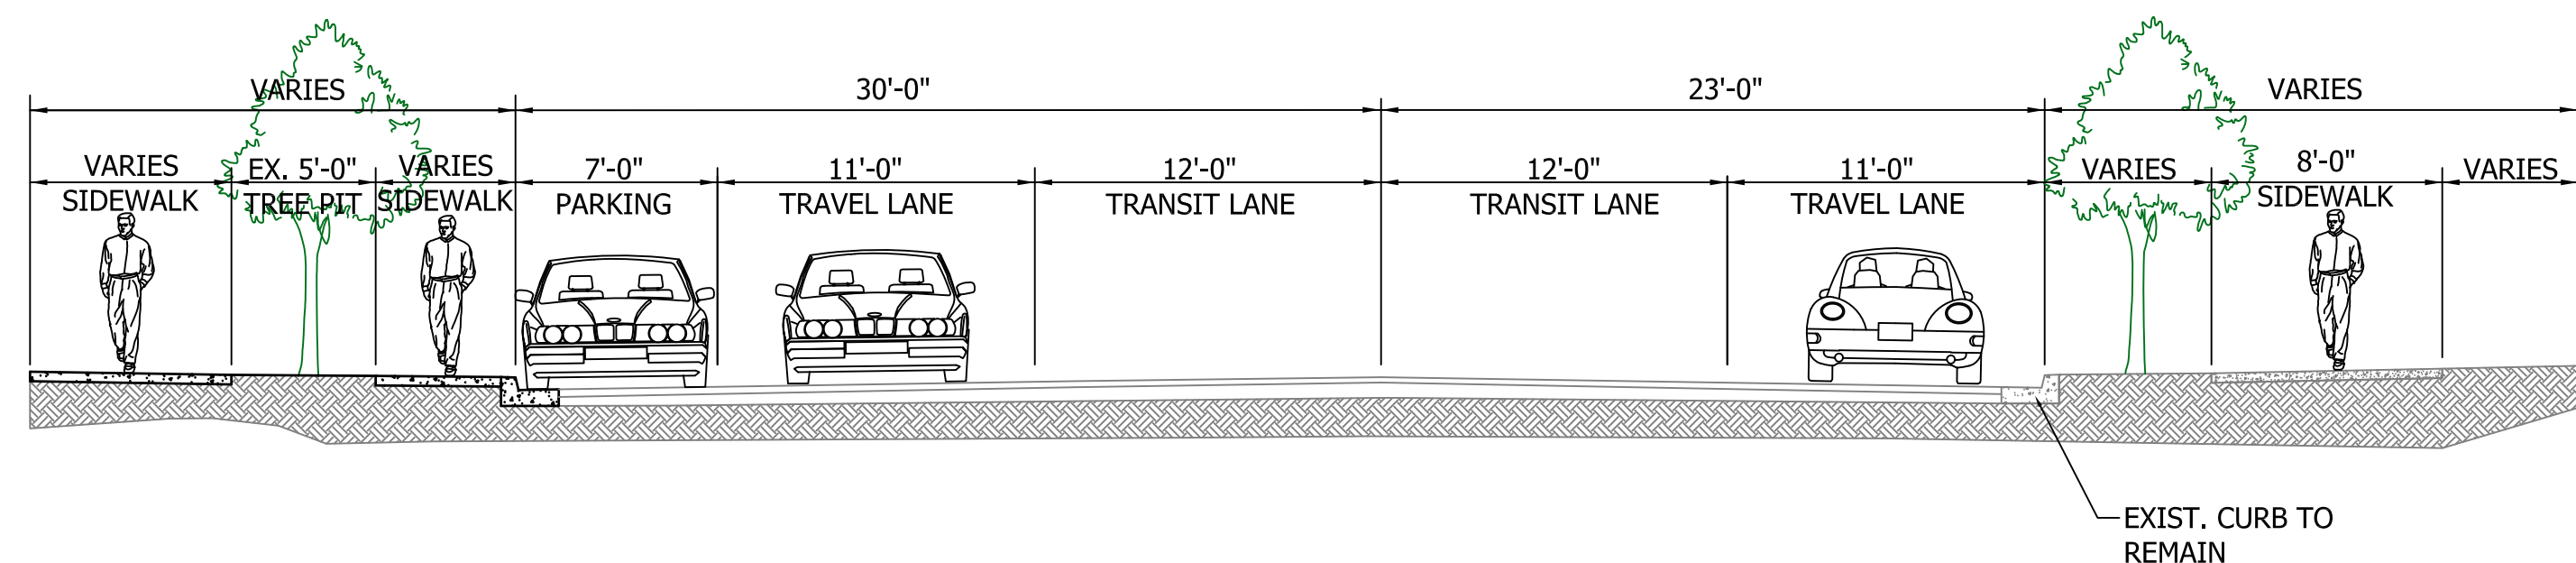

# PRELIMINARY

## 12th Street South

South Eads Street to South Clark Street

**ARLINGTON**  
VIRGINIA

DEPARTMENT OF ENVIRONMENTAL SERVICES

Engineering & Capital Projects Division  
Engineering Bureau  
2100 Clarendon Boulevard, Suite 813  
Arlington, VA 22201  
Phone: 703.226.3609  
Fax: 703.226.3606