


PLAN, STRUCTURAL SOIL, NO SCALE

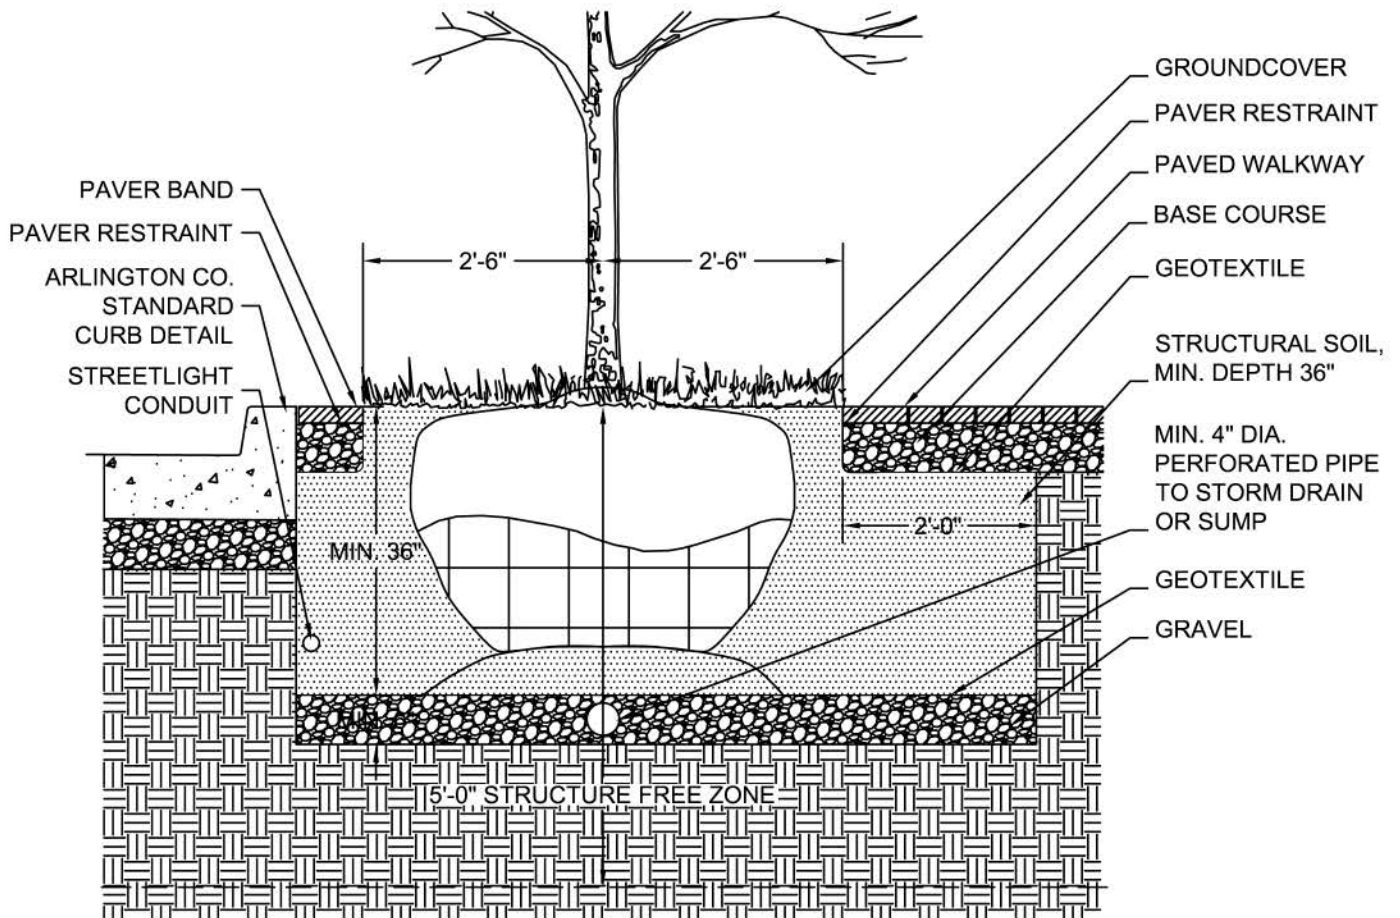

SECTION A-A, STRUCTURAL SOIL, NO SCALE

<h2>STRUCTURAL SOIL</h2>		REV	03/01/2005
 <b>ARLINGTON</b> <small>VIRGINIA</small>		DEPARTMENT OF COMMUNITY PLANNING, HOUSING AND DEVELOPMENT PLANNING DIVISION	
DIRECTOR	DATE	<h1>DRAWING NO.</h1> <h2>R-7.9C</h2>	